



# LOAD RANGE 400,000 BTU/HR - 780,000 BTU/HR

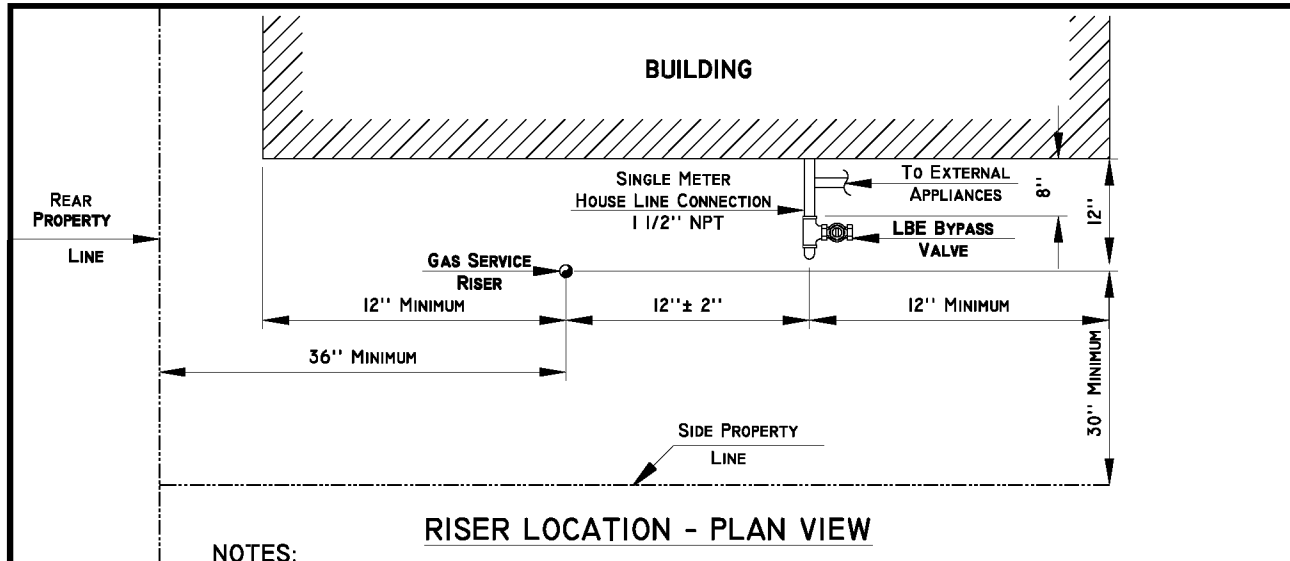

## NOTES:

1. DIMENSIONS FROM REAR AND SIDE PROPERTY LINES ARE IN ACCORDANCE WITH THE CITY OF LONG BEACH MUNICIPAL CODE, CHAPTER 21-31, TABLE 31-3.

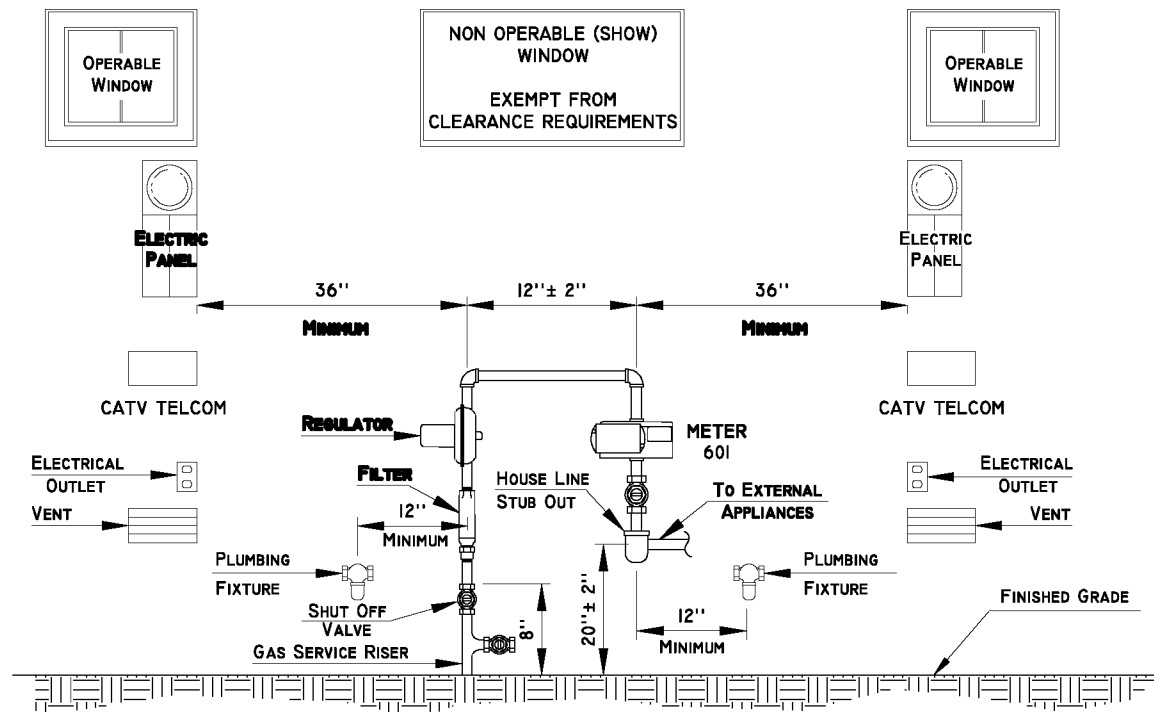

## EQUIPMENT LOCATION CLEARANCES - ELEVATION

## GENERAL NOTES:

1. HOUSE LINE STUB OUT SHALL BE PLUMB & PERPENDICULAR TO EXTERIOR WALL.
2. ELECTRICAL GROUND WIRES SHALL NOT BE ATTACHED TO GAS PIPING.
3. LANDSCAPE IRRIGATION SHALL NOT IMPINGE ON GAS METER SET.
4. GAS METER SET SHALL NOT BE LOCATED UNDER STAIRS, DECKS, OR OTHER OVERHEAD OBSTRUCTION.
5. ALL HORIZONTAL CLEARANCES APPLY VERTICALLY TO ROOF LINE.
6. BOLLARDS TO BE SUPPLIED BY PROPERTY OWNER/CONTRACTOR TO PROTECT METERS FROM PHYSICAL DAMAGE PER LBGO INSPECTION.
7. METER COMPARTMENTS (LBGO DWG. A-990B) MUST BE INSTALLED IF CLEARANCE REQUIREMENTS CANNOT BE SATISFIED.

DESIGNED BY: S. BATEMAN

PROCEDURES BY:

DRAWN BY: J. VELASCO

CHECKED BY: M. ZUKOSKI

SUBSTRUCTURES:

AS-BUILT:

## STANDARD METER ASSEMBLY

FOR LOAD RANGE  
400,000 BTU/HR - 780,000 BTU/HR

CITY OF LONG BEACH  
GAS & OIL DEPARTMENT

DATE: JUNE 11, 2007

SEC MAP:

ATLAS:

SCALE: NO SCALE

DRAWING NUMBER

A-1004B